

Territory of Hawaii.
Court of Land Registration.

Map and description with Petition No. 27, P.C. Jones, Ltd.
& Mokauea
Houselots in Niau, Kalihi, on King St., Honolulu, being por-
tions of L.C.A. 6450, Ap. 1, to Kaunuoehua no W.L. Moehonua, and
R.P. (Grant) 3303 to Iaukea and Bush.

Lot 1.

Commencing at the East corner of this lot, at a point which
bears by true azimuth $42^{\circ}40'$, 22.9 feet from the original East
corner of land described in Grant No. 3303, the coordinates of
the corner of said grant referred to Hauiki Trig. Station
being South 4810.6 feet and West 274.2^{feet}, and running by
true azimuths;

- (1) $42^{\circ}40'$, 227.1 feet, along Apanal of L.C.A. 803 to A. Adams.
- (2) $351^{\circ}00'$, 1.9 " " "
- (3) $42^{\circ}23'$, 34.0 " " remainder of Ap. 1 of L.C.A. 6450.
- (4) $132^{\circ}20'$, 270.0 " " same, to S.E. side Mokauea St.
- (5) $222^{\circ}20'$, 181.5 " " Mokauea Street to King Street.
- (6) $295^{\circ}40'$, 281.65 " " South side of King Street to
the point of beginning.

Containing an area of 59,740 square feet.

Lot 2.

Commencing at the East corner of this lot, at a point on
the south side of King Street, from which the initial Point
(East Corner) of Lot 1 bears by true azimuth, $295^{\circ}40'$, 333.85
feet, and running by true azimuths;

- (1) $42^{\circ}20'$, 280.1 feet, along Northwest side of Mokauea St.
- (2) $135^{\circ}40'$, 57.0 " " remainder of Ap. 1 of L.C.A. 6450.
- (3) $222^{\circ}20'$, 259.8 " " a road to King Street.
- (4) $295^{\circ}40'$, 59.4 " " King Street to the point of
beginning.

Containing an area of 15,360 square feet.


Map and notes of survey from survey by Arthur C. Alexander,
Nov., 1904.

I have examined the map and description hereon,
and have found them correct.

Honolulu, Jan. 5, 1905.

Arthur C. Alexander
Court Surveyor

For Sub-division of Lot 1. See plan 80.

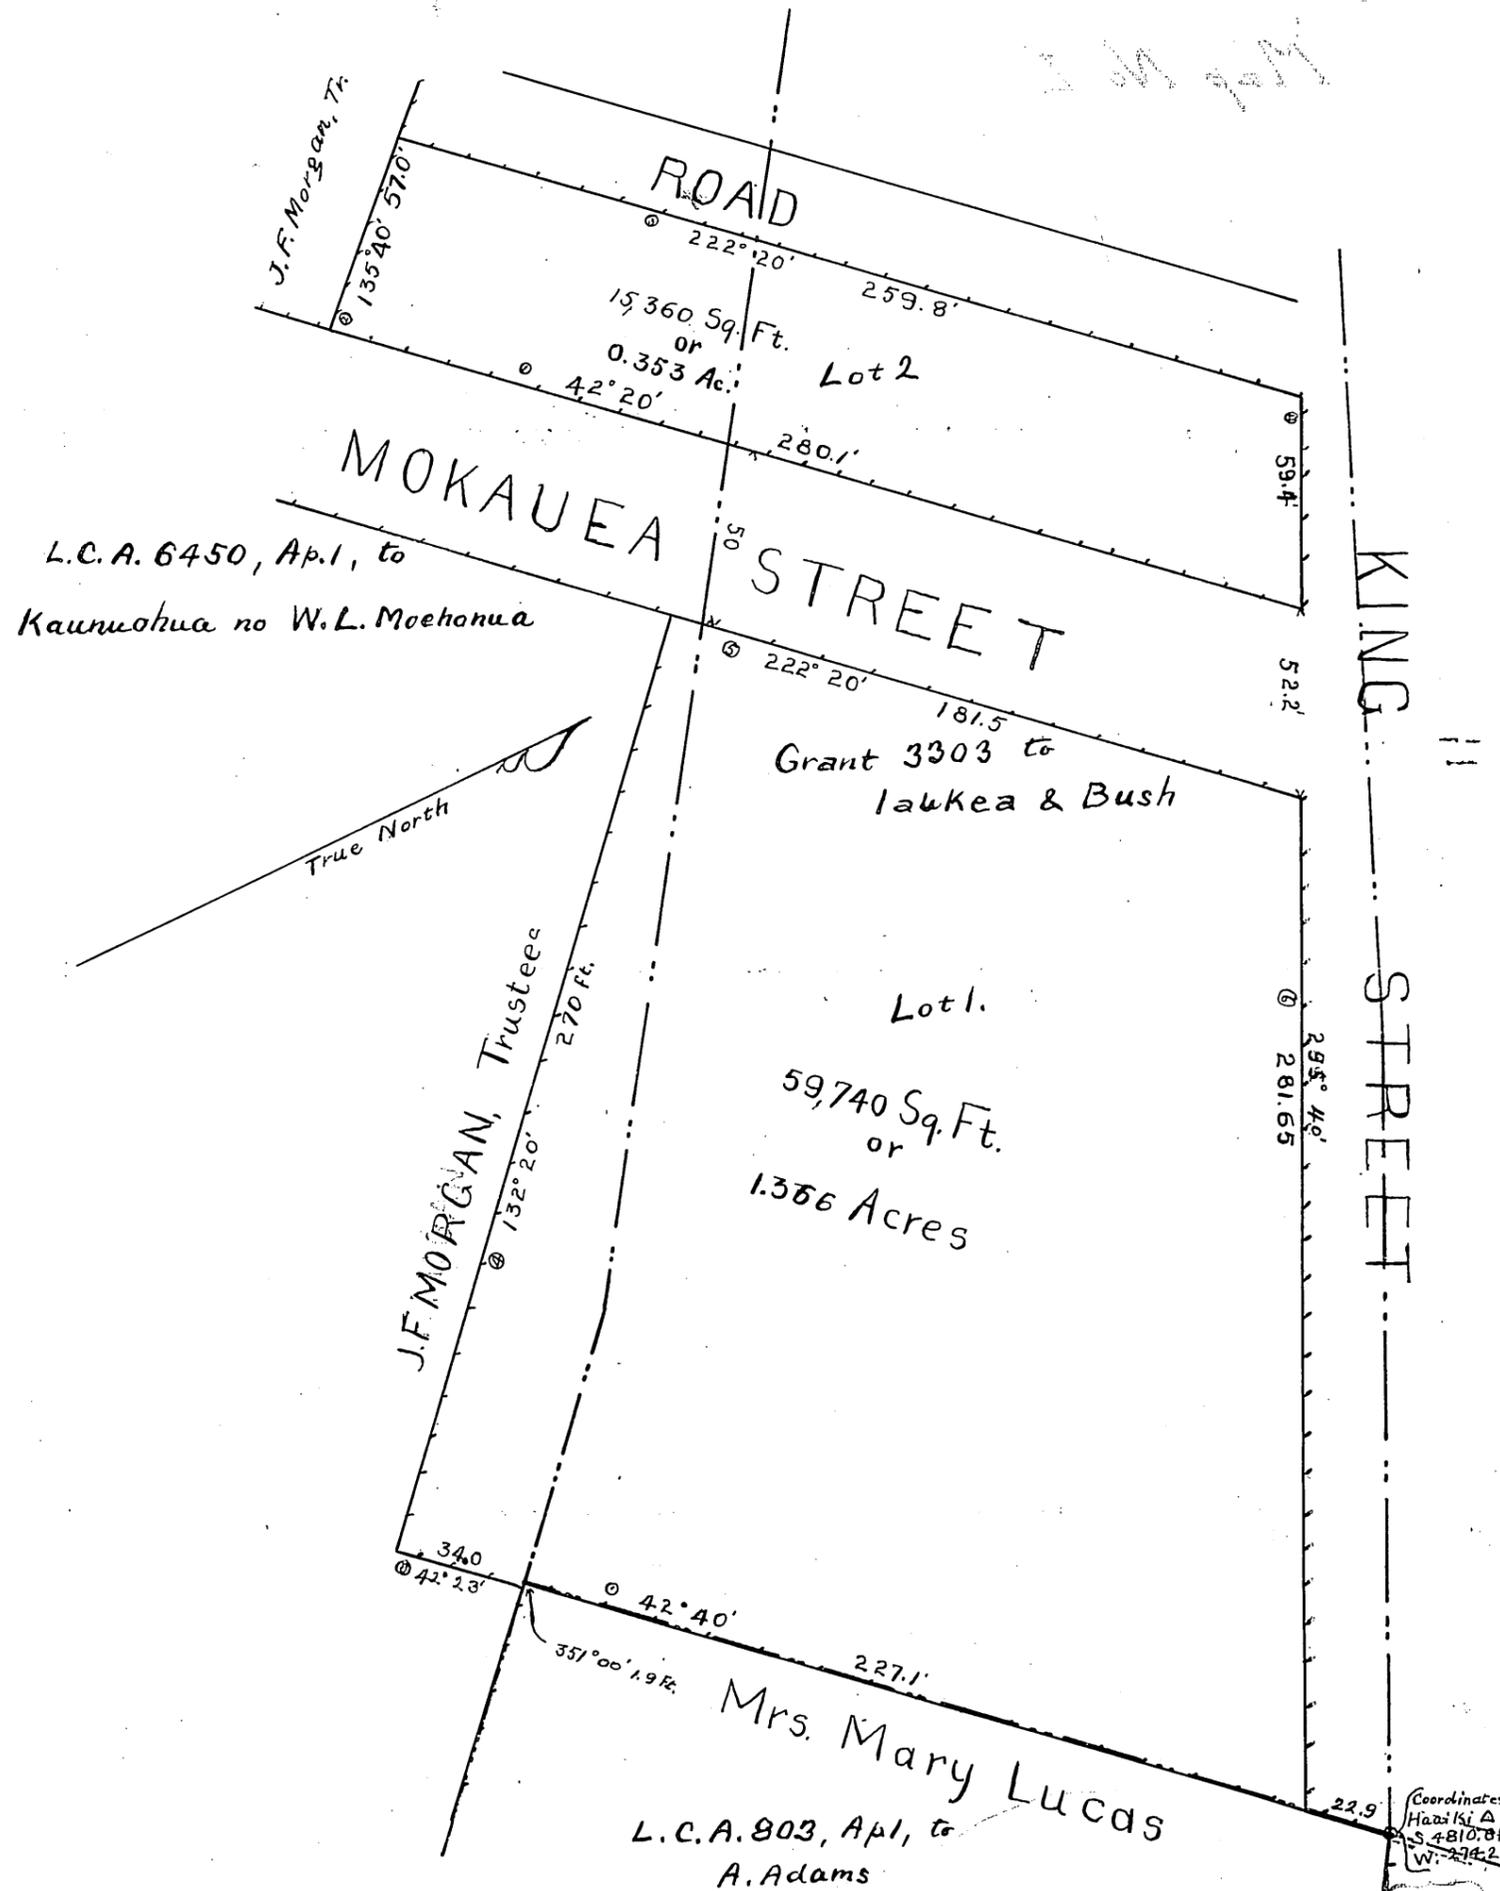

Scale - 50 ft = 1 inch. 27